

NO.	DATE	DESCRIPTION	BY
01	11-11-10	CONSTRUCTION SET	MB
02	12-10-10	REV. ADD SITE COND.	MB
03	01-11-11	REV. RECORD SET	MB
04	02-11-11	REV. ADD STAIR	MB


6 WEST 9TH STREET

6 WEST 9TH STREET
 NEW YORK, NY 10011



BUILDING SECTION

SCALE	1/4" = 1'-0"
DATE	11/11/10
JOB NO.	0911
NO.	A-300.00

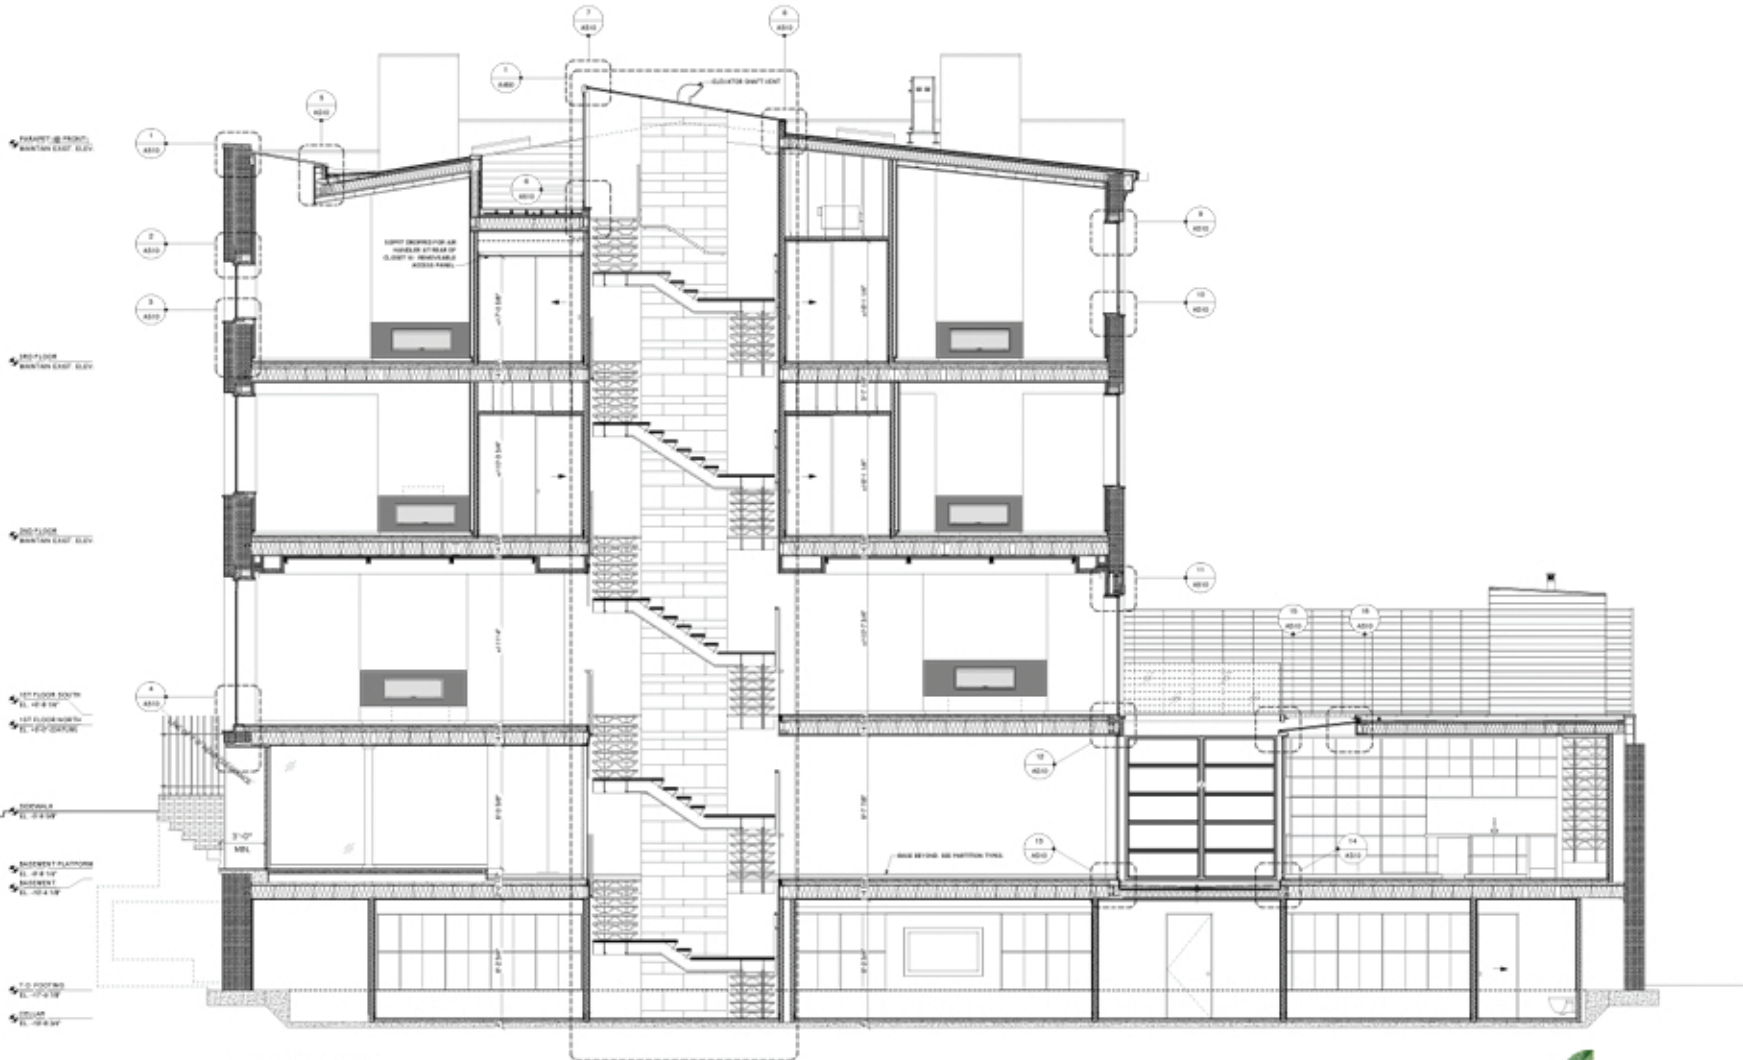

1 LONGITUDINAL SECTION
 1/4" = 1'-0"

